

#REZ-2013-0026

BILL NO. Z-13-02-28

ZONING MAP ORDINANCE NO. Z-_____

**AN ORDINANCE amending the City of Fort Wayne
Zoning Map No. DD-27 (Sec. 28 of Aboite Township)**

BE IT ORDAINED BY THE COMMON COUNCIL OF THE CITY OF FORT WAYNE,
INDIANA:

SECTION 1. That the area described as follows is hereby designated an IN2
(General Industrial) District under the terms of Chapter 157 Title XV of the Code of the City
of Fort Wayne, Indiana:

Part of the South Half of the Southeast Quarter of Section 28, Township 30 North,
Range 11 East of the Second Principal Meridian, Aboite Township in Allen County, Indiana,
more particularly described as follows:

Commencing at an Iron Pin at the Northeast corner of the South Half of said Southeast
Quarter; thence South 00 degrees 31 minutes 41 seconds East, (state plane bearing and
basis of bearings to follow), a distance of 63.64 feet (68.0' Deed) along the East line of
the South Half of said Southeast Quarter and within the right-of-way of Homestead
Road to the North line of an existing tract described in Document Number 2009064953
in the Office of the Recorder of Allen County, Indiana; thence South 89 degrees 36
minutes 01 seconds West, a distance of 35.00 feet along said North line to a 5/8" steel
rebar set on the West right-of-way line of said Homestead Road, said point also being
the POINT OF BEGINNING of the herein described tract; thence South 00 degrees 31
minutes 41 seconds East, a distance of 460.00 feet along said West right-of-way line
and parallel with the East line of the South Half of said Southeast Quarter to a 5/8"
steel rebar set on the South line of said existing tract described in Document Number
2009064953; thence South 89 degrees 36 minutes 01 seconds West, a distance of
449.08 feet along said South line to a 5/8" steel rebar set on the West line of said
existing tract, also being a East line of Pine Hollow, Section I, as recorded in Plat Book
46, pages 139-143 in the Office of the Recorder of Allen County, Indiana; thence North
00 degrees 31 minutes 30 seconds West, a distance of 460.00 feet along said West and
East line to a 5/8" steel rebar set on the North line of said existing tract also being a
South line of The Dells of Bittersweet, Section IV, as recorded in Plat Cabinet "A", pages
30 in the Office of the Recorder of Allen County, Indiana; thence North 89 degrees 36
minutes 01 seconds East, a distance of 449.06 feet along said North and South line to
the Point of Beginning. Containing 4.74 acres more or less. Subject to easements of
record.

and the symbols of the City of Fort Wayne Zoning Map No. DD-27 (Sec. 28 of Aboite
Township), as established by Section 157.082 of Title XV of the Code of the City of Fort
Wayne, Indiana is hereby changed accordingly.

SECTION 2. That this Ordinance shall be in full force and effect from and after its
passage and approval by the Mayor.

Council Member

APPROVED AS TO FORM AND LEGALITY:

Carol T. Helton, City Attorney

City of Fort Wayne Common Council

DIGEST SHEET

Department of Planning Services

Title of Ordinance: Zoning Map Amendment
Case Number: REZ-2013-0026
Bill Number: Z-13-02-28
Council District: 4 – Mitch Harper

Introduction Date: February 26, 2013

Plan Commission
Public Hearing Date: March 11, 2013

Next Council Action: Ordinance will return to Council after recommendation by the
Plan Commission

Synopsis of Ordinance: To rezone approximately 4.74 acres of property from IN1-Light Industrial to
IN2-General Industrial with a Written Commitment

Location: 7114 Homestead Road

Reason for Request: To bring the current uses into compliance with the zoning ordinance.

Applicant: WES Limited, Inc.

Property Owner: WES Limited, Inc.

Related Petitions: Primary Development Plan, Wayne Chemical Building Addition

Effect of Passage: Property will be rezoned to IN2-General Industrial to allow the current use of
processing cleaning products and the company will be able to expand. A
voluntary Written Commitment will prohibit other intensive industrial and
commercial uses.

Effect of Non-Passage: The property will remain zoned IN1-Light Industrial and the existing use will
be non-conforming and will not be able to expand on the property.

**Department of Planning Services
Rezoning Petition Application**

Applicant
Applicant WES Limited, Inc.
Address 7114 Homestead Rd.
City Fort Wayne State IN Zip 46804
Telephone 260-432-1120 Fax 260-432-1473 E-mail bspindler@waynechemical.com

Property Ownership
Property Owner WES Limited, Inc.
Address 7114 Homestead Rd.
City Fort Wayne State IN Zip 46804
Telephone 260-432-1120 Fax 260-432-1473 E-mail bspindler@waynechemical.com

Contact Person
Contact Person Michael C. Moellering, Esq.
Address 200 East Main St., Ste. 1000
City Fort Wayne State IN Zip 46802
Telephone 260-426-1300 Fax 260-422-2722 E-mail mmoellering@burtblee.com

All staff correspondence will be sent only to the designated contact person.

Request
☐ Allen County Planning Jurisdiction ☒ City of Fort Wayne Planning Jurisdiction
Address of the property 7114 Homestead Rd., Fort Wayne, IN 46804
Present Zoning IN1 Proposed Zoning IN2 Acreage to be rezoned 4.74
Proposed density N/A units per acre
Township name Aboite Township section # 28
Purpose of rezoning (attach additional page if necessary) To allow for building expansion, the expansion being detailed in the development plan submitted with this petition.

Sewer provider Aqua Indiana Water provider Well

Filing Requirements
Applications will not be accepted unless the following filing requirements are submitted with this application. Please contact staff for applicable filing fees and plan/survey submittal requirements.
☐ Applicable filing fee
☐ Applicable number of surveys showing area to be rezoned (plans must be folded)
☐ Legal Description of parcel to be rezoned
☐ Rezoning Questionnaire (original and 10 copies) County Rezoning Only

I/we understand and agree, upon execution and submission of this application, that I am/we are the owner(s) of more than 50 percent of the property described in this application; that I/we agree to abide by all provisions of the Allen County Zoning and Subdivision Control Ordinance as well as all procedures and policies of the Allen County Plan Commission as those provisions, procedures and policies related to the handling and disposition of this application; that the above information is true and accurate to the best of my/our knowledge; and that I/we agree to pay Allen County the cost of notifying the required interested persons at the rate of \$0.85 per notice and a public notice fee of \$50.00 per Indiana code.

By: William Spindler, President
(printed name of applicant)

W Spindler 2/21/2013
(signature of applicant) (date)

William Spindler
(printed name of property owner)

W Spindler 2/21/2013
(signature of property owner) (date)

(printed name of property owner)

(signature of property owner)

(date)

(printed name of property owner)

(signature of property owner)


(date)

Received	Receipt No.	Hearing Date	Petition No.
2/21/13	110824	3/11/13	

REZ-2013-0026



This map is for representational purposes only - Boundaries identified by bold colored lines represent the general location of the proposed project

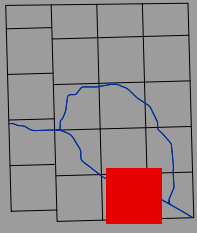

Printed: February 15, 2013
 © 2004 Board of Commissioners of the County of Allen
 North American Datum 1983
 State Plane Coordinate System - Indiana East
 Photos: Spring 2006 / Contours: 1999


Although strict accuracy standards have been employed in the compilation of this map, Allen County does not warrant or guarantee the accuracy of the information contained herein and disclaims any and all liability resulting from any error or omission in this map.




0 400 Feet
 Scale: 1"= 400'

Rezoning Petition REZ-2013-0026
Primary Development Plan - Wayne Chemical

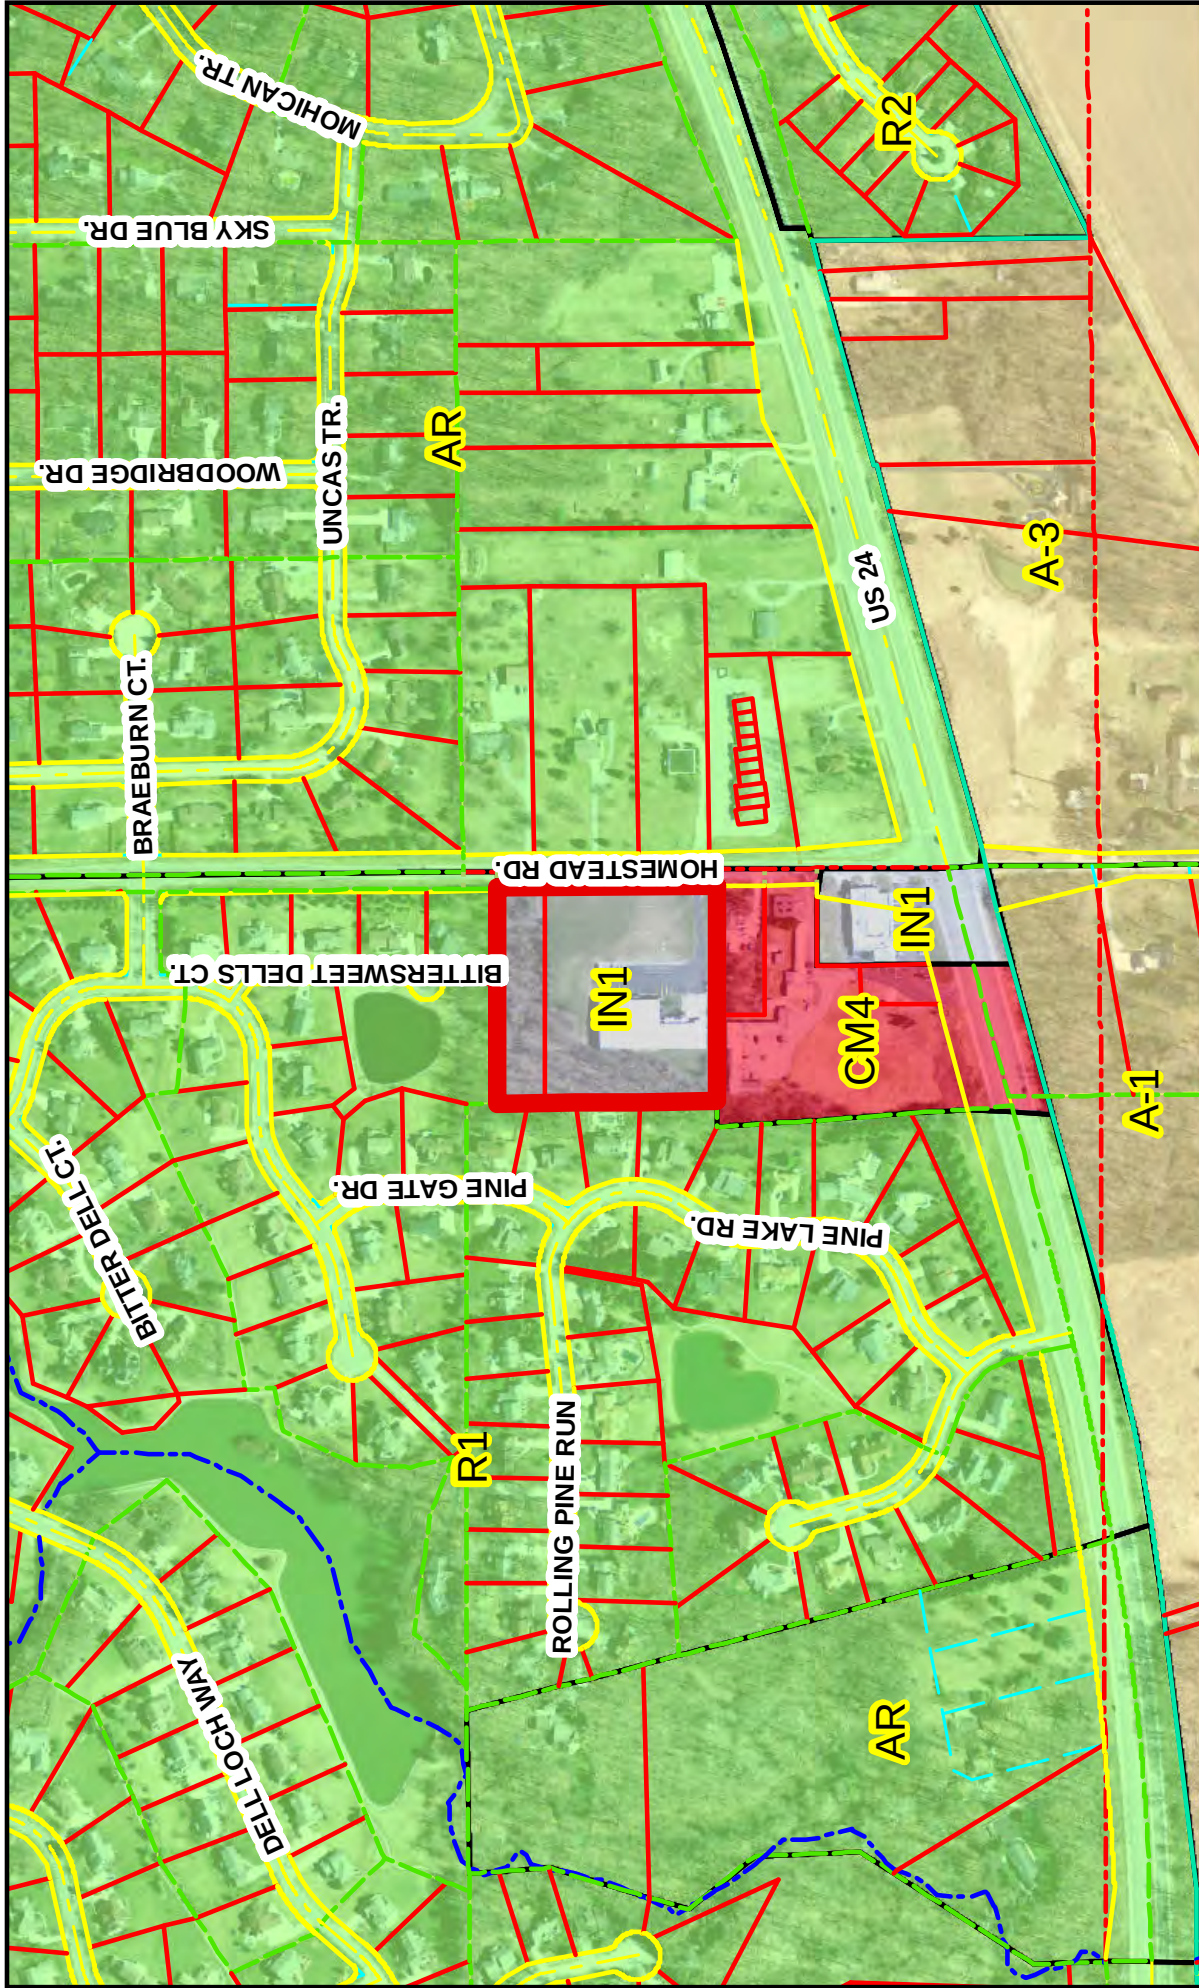

This map is for representational purposes only - Boundaries identified by bold colored lines represent the general location of the proposed project

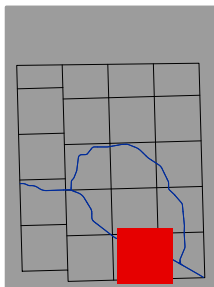


Printed: February 15, 2013
 © 2004 Board of Commissioners of the County of Allen
 North American Datum 1983
 State Plane Coordinate System - Indiana East
 Photos: Spring 2006 / Contours: 1999



Rezoning Petition REZ-2013-0026 Primary Development Plan - Wayne Chemical

Although strict accuracy standards have been employed in the compilation of this map, Allen County does not warrant or guarantee the accuracy of the information contained herein and disclaims any and all liability resulting from any error or omission in this map.

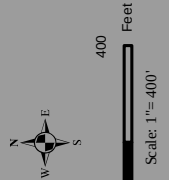



**MSKTD
& Associates, Inc.**

ARCHITECTURE ENGINEERING INTERIOR DESIGN
10000 W. STATE ROAD 130, SUITE 200
FORT WAYNE, IN 46804
PHONE (219) 432-1200
FAX (219) 432-1201
WWW.MSKTD.COM



MSKTD & Associates, Inc. is a professional engineering and architecture firm. The firm is a member of the American Institute of Architects (AIA) and the American Society of Professional Engineers (ASPE). The firm is also a member of the Indiana Society of Professional Engineers (ISPE) and the Indiana Society of Professional Architects (ISPA). The firm is a member of the National Society of Professional Engineers (NSPE) and the National Society of Professional Architects (NSPA). The firm is a member of the International Association of Professional Engineers (IAPE) and the International Association of Professional Architects (IAPA). The firm is a member of the International Association of Professional Engineers and Architects (IAPAEA) and the International Association of Professional Engineers and Architects (IAPAEA).

Developer:
WES Limited Inc.
7114 Homestead Road
Fort Wayne, IN 46814



A Project For:

REVISIONS

DATE

BY

SHEET TITLE

Primary
Development Plan

COMMISSION NUMBER


6077

DATE

12-17-12

SHEET NUMBER

C2.1

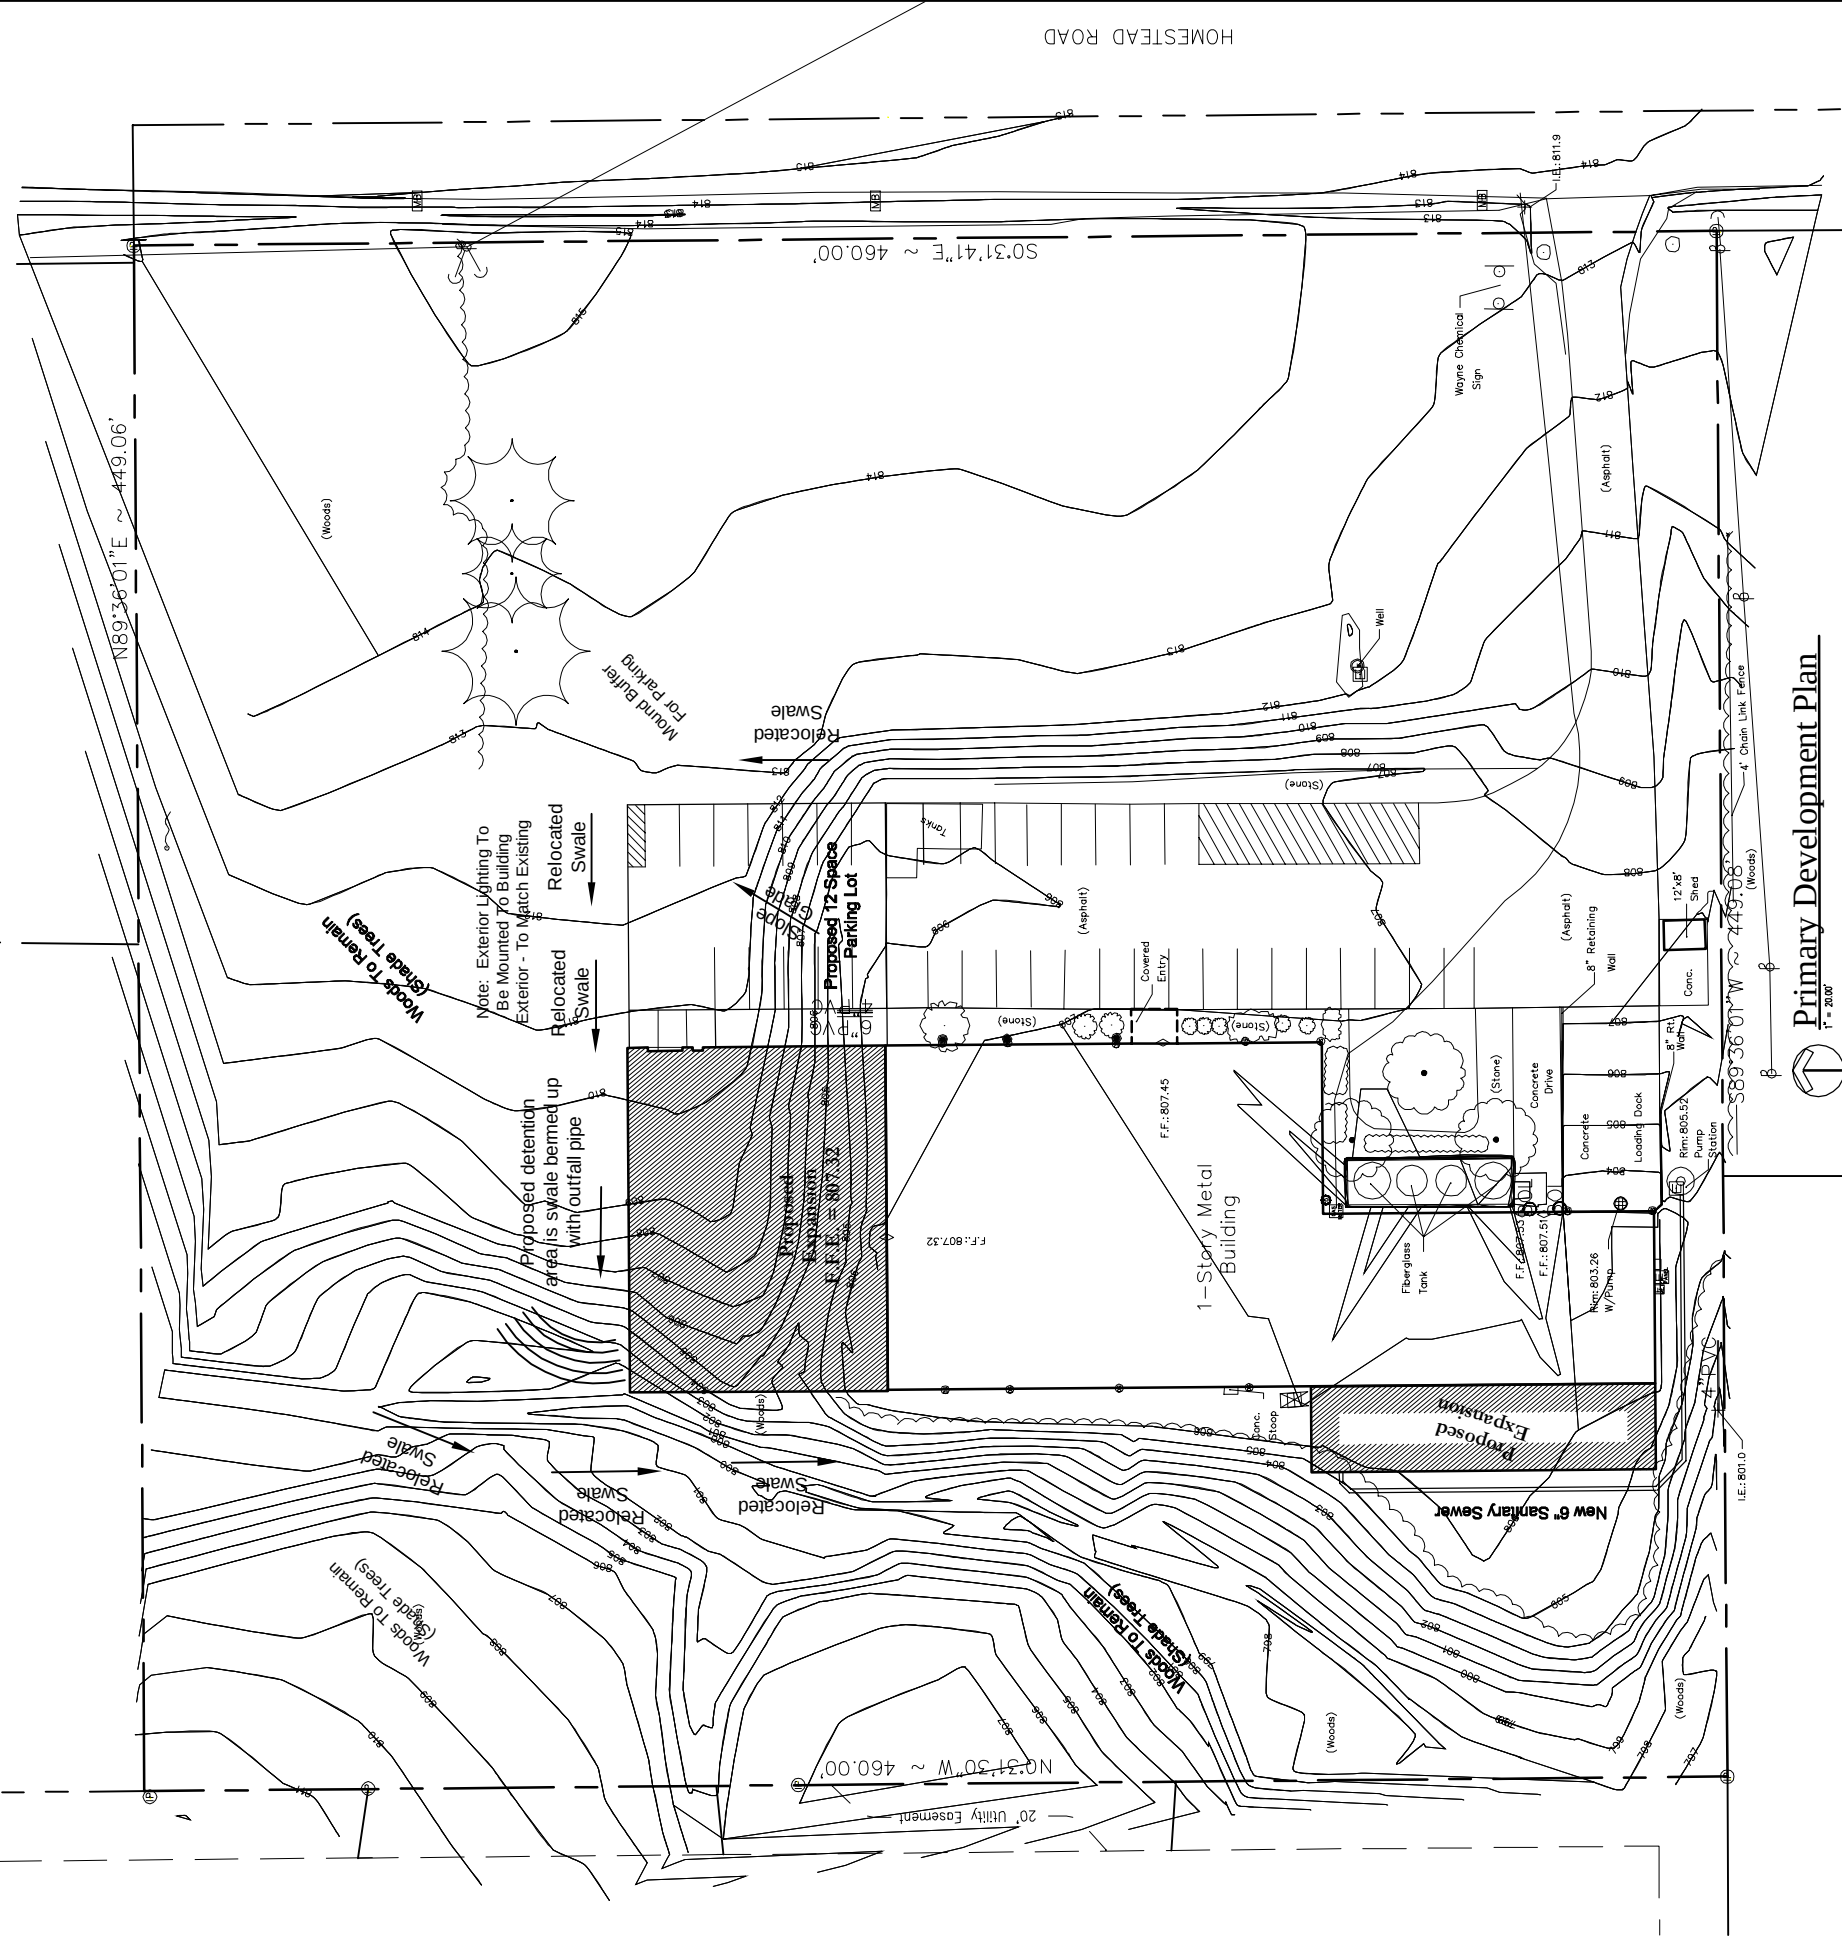

Primary Development Plan

