

City of Fort Wayne Common Council

DIGEST SHEET

Department of Planning Services

Title of Ordinance: Vacation of Platted Easement
Case Number: VEAS-2018-0001
Bill Number: G-18-02-22
Council District: 3-Tom Didier

Introduction Date: February 27, 2018
Public Hearing Date: March 13, 2018 (to be held by Council)
Next Council Action: Ordinance will return to Council after approvals from reviewing agencies.

Synopsis of Ordinance: To vacate a portion of the 15-foot wide easement on Lot 33 in Trixholme Addition.

Location: South of 901 Coliseum Boulevard

Reason for Request: To assist in the redevelopment of the Coliseum and Sherman Lassus store.

Applicant: Coliseum and Sherman LLC

Property Owner: Coliseum and Sherman LLC

Related Petitions: Amended Primary Development Plan, Lassus convenience store rebuild.

Effect of Passage: Vacation of the utility easement will allow the property to be redeveloped for a new Lassus convenience store with safer access and underground stormwater detention.

Effect of Non-Passage: Under current circumstances, the desired site plan would need to be modified and not all of the planned improvements could be constructed. City Council approved the rezoning for this additional ground for the purpose of the rebuild in 2017.

1 **VEAS-2018-0001**

2 **BILL NO. G-18-02-22**

3
4 **Deed Book 644**
5 **Pages 233**

6 **GENERAL ORDINANCE NO. G-_____**

7 **AN ORDINANCE for the purpose of**
8 **Vacating a platted utility easement.**

9 WHEREAS, a petition to vacate a platted utility easement within the City of Fort Wayne,
10 Indiana, (as more specifically described below) was duly filed with the City Clerk of the City of Fort
11 Wayne, Indiana; and

12 WHEREAS, Common Council of the City of Fort Wayne, Indiana, duly held a public hearing
13 and approved said petition, as provided in I.C. 36-7-3-12.

14 NOW THEREFORE, BE IT ORDAINED BY THE COMMON COUNCIL OF THE CITY OF
15 FORT WAYNE, INDIANA:

16 SECTION 1. That the petition filed herein to vacate a portion of a platted utility easement
17 within the City of Fort Wayne, Indiana, more specifically described as follows, to-wit:

18 A partial vacation of the easement conveyed to the City of Fort Wayne in Deed Book 644,
19 Page 233, being the South 15.0 feet of Lot 33 in Trixholme Addition to the City of Fort
20 Wayne, Allen County, Indiana, more particularly described as follows:

21 Beginning at a 1 inch square bolt found monumenting the Southeast corner of Lot Number
22 33 in Trixholme Addition; thence South 89 degrees 36 minutes 39 seconds West (all bearings
23 in this description are based on WGS-84 longitude and latitude by GPS observation), on the
24 South line of Lot 33, a distance of 180.0 feet, to the Southwest Corner of said Lot 33; thence
25 North 01 degrees 17 minutes 52 seconds West, on the West line of said Lot 33, a distance of
26 15.0 feet; thence North 89 degrees 36 minutes 39 seconds East, a distance of 179.92 feet, to
27 a point on the West line of said Lot 33; thence South 01 degrees 35 minutes 00 seconds East,
28 on said West line, a distance of 15.0 feet, to the Point of Beginning. Containing 0.062 acres,
29 more or less.

30 and which vacating amends the Thoroughfare Plan of the City Comprehensive ("Master") Plan
and is hereby approved in all respects.

SECTION 2. That this Ordinance shall be in full force and effect from and after its passage,
any and all necessary approval by the Mayor.

COUNCILMEMBER

APPROVED AS TO FORM AND LEGALITY:

Carol T. Helton, City Attorney

CITY OF FORT WAYNE

Vacation Petition

City Clerk / Suite 110 / Citizens Square Building / 200 East Berry Street / Fort Wayne IN 46802 / 260.427.1221

I/We do hereby petition to vacate the following:

X Easement _____ Public Right of Way (street or alley)

More particularly described as follows:

THE SOUTH 15' OF LOT 33 OF TRIXHOLME ADDITION.

OLD ALLEY/UTILITY EASEMENT WHICH IS NO LONGER IN USE, AND RELOCATE NIPSCO GAS LINE TO A NEW EASEMENT 65' SOUTH TO ACCOMMODATE STORE REDEVELOPMENT.
(Please Attach a Legal Description of the property requested to be vacated, along with a survey or other acceptable drawing showing the property.)

DEED BOOK NUMBER: 644 PAGE(S) NUMBER(S): 233 (This information can be obtained from the Allen County Recorder's Office on the 2nd Floor, City-County Building, One Main Street, Fort Wayne, IN)

The reasons for the proposed vacation are as follows:

SEE ABOVE.

(If additional space is needed please attach separate page.)

The applicant on an attached sheet must also provide the names and addresses of all adjacent property owner(s). The information on that sheet must be as follows:


Property owner(s) Name(s); Street Address; City; State; Zip Code; Phone Number with Area Code.

Applicant's name(s) if different from property owner(s):

Name: COLISEUM & SHERMAN LLC

Street Address: 1800 MAGNAVOX WAY

City: FT. WAYNE State: IN Zip: 46804 Phone: 260-436-1415

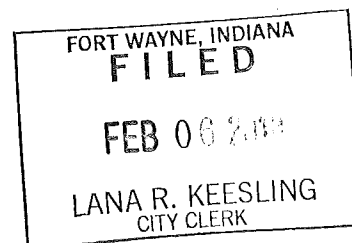

I/We, your petitioners, file this petition pursuant to the authority granted in Indiana Code, and provisions of local ordinance. I/We agree to abide by all provisions of the Fort Wayne Zoning Ordinance and/or Subdivision Control Ordinance, as well as all procedures and policies of the Fort Wayne City Plan Commission as those provisions, and policies relate to the handling and disposition of this petition. I/We also certify that this information is true and accurate to the best of my/our knowledge.

[Signature] GREG LASSUS 2/5/18
Signature Printed Name Date
1800 MAGNOLIA WAY FT WAYNE, IN 46804
Address City/State/Zip

Signature Printed Name Date

Address City/State/Zip

If additional space is needed for signatures please attach a separate page.


Agent's Name (Print Legibly): SAM SCHEUKEL
Street Address: SAME
City: _____ State: _____ Zip: _____ Phone: _____

NOTICE:

- Legal Description is to be the area to be vacated and must be complete and accurate. If necessary a licensed surveyor's legal description may be required.
- Applicant is hereby informed that in the case of a utility being located in a public way or easement, the applicant may be required to bear the cost of relocation, or of providing a replacement easement or easement's as needed.

For Office Use Only:

Receipt #: 157725 \$200.00 Date Filed: 2/6/18
Map #: K-26 Wash 27 Reference #: VEAS-2018-0001

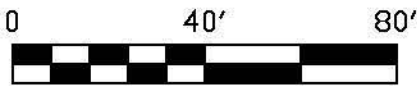

SCALE: 1"=40'
-ORIGINAL SCALE-

DEC 29, 2017

ANDERSON SURVEYING, INC.


Registered Professional Engineers and Land Surveyors
Indiana Land Surveying Firm Identification Number: 29A

1324 Henry Avenue
Fort Wayne, IN 46808
Phone: (260) 483-1724
Fax: (260) 482-6855
Toll Free: (888) 483-1724

1947 E. Schug Road
Columbia City, IN 46725
Phone: (260) 691-3425
Fax: (260) 482-6855

JOB DESCRIPTION:

**LASSUS SHERMAN STREET
PT. LOTS 32 AND 33 TRIXHOLME ADDITION
ALLEN CO., IN**

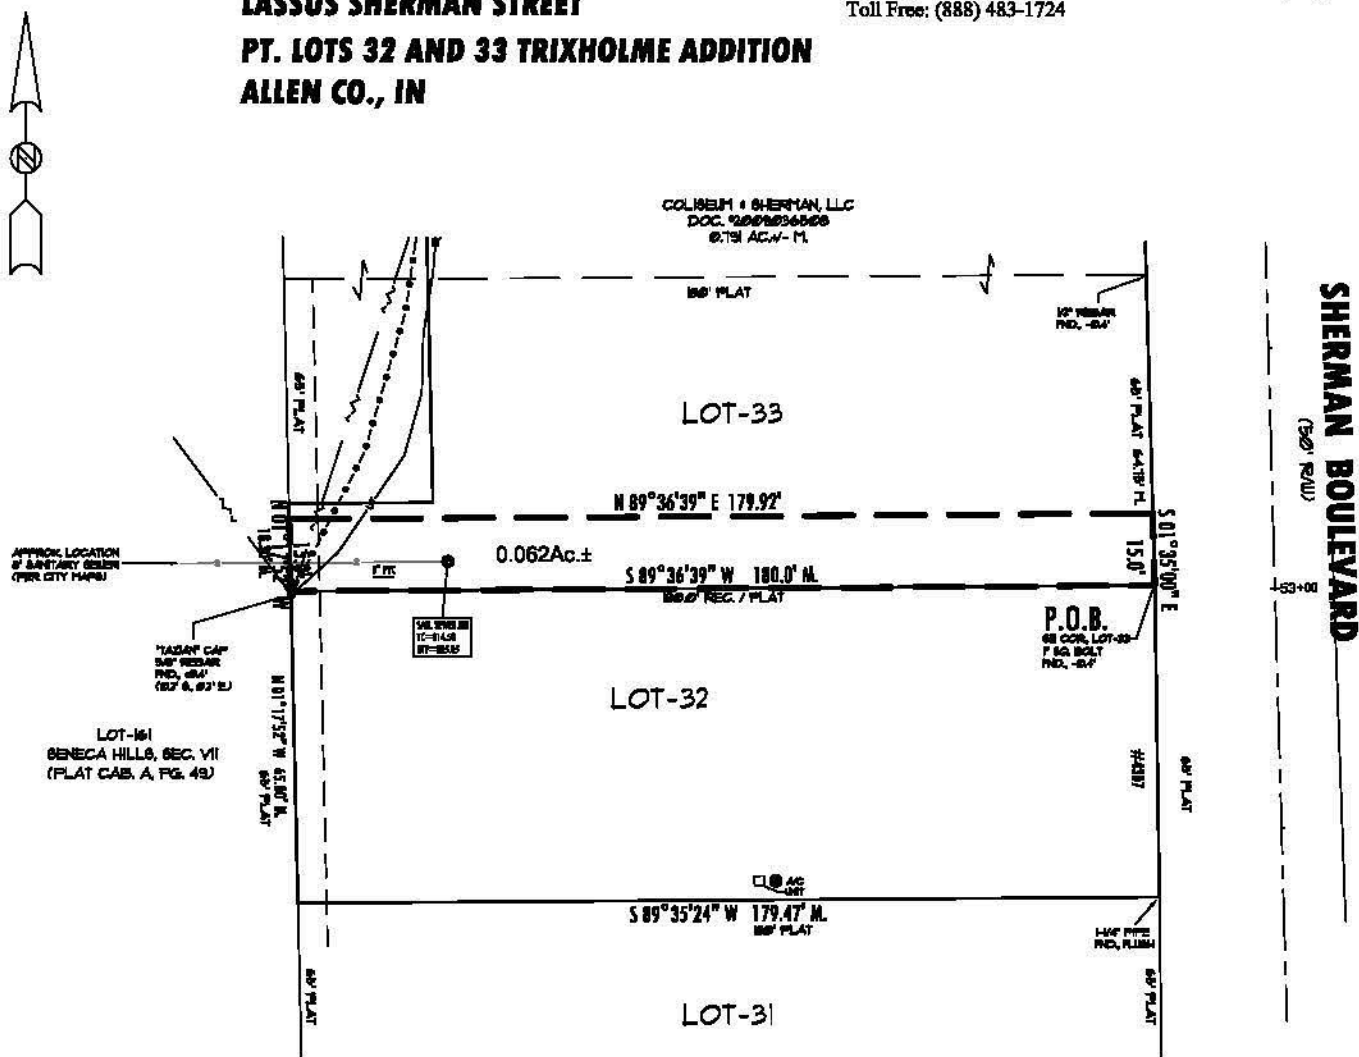

Michael C. Vodde


DESCRIPTION NUMBER: 03-03-118 VACATION

REV. 2/21/18

EASEMENT VACATION EXHIBIT "A"

A partial vacation of the easement conveyed to the City of Fort Wayne in Deed Book 644, Page 233, being the South 15.0 feet of Lot 33 in Trixholme Addition to the City of Fort Wayne, Allen County, Indiana, more particularly described as follows:

beginning at a 1" square bolt found monumenting the Southeast corner of Lot Number 33 in Trixholme Addition; thence South 89 degrees 36 minutes 39 seconds West (all bearings in this description are based on WGS-84 longitude and latitude by GPS observation), on the South line of Lot 33, a distance of 180.0 feet, to the Southwest Corner of said Lot 33; thence North 01 degrees 17 minutes 52 seconds West, on the West line of said Lot 33, a distance of 15.0 feet; thence North 89 degrees 36 minutes 39 seconds East, a distance of 179.92 feet, to a point on the West line of said Lot 33; thence South 01 degrees 35 minutes 00 seconds East, on said West line, a distance of 15.0 feet, to the point of beginning. Containing 0.062 acres, more or less.

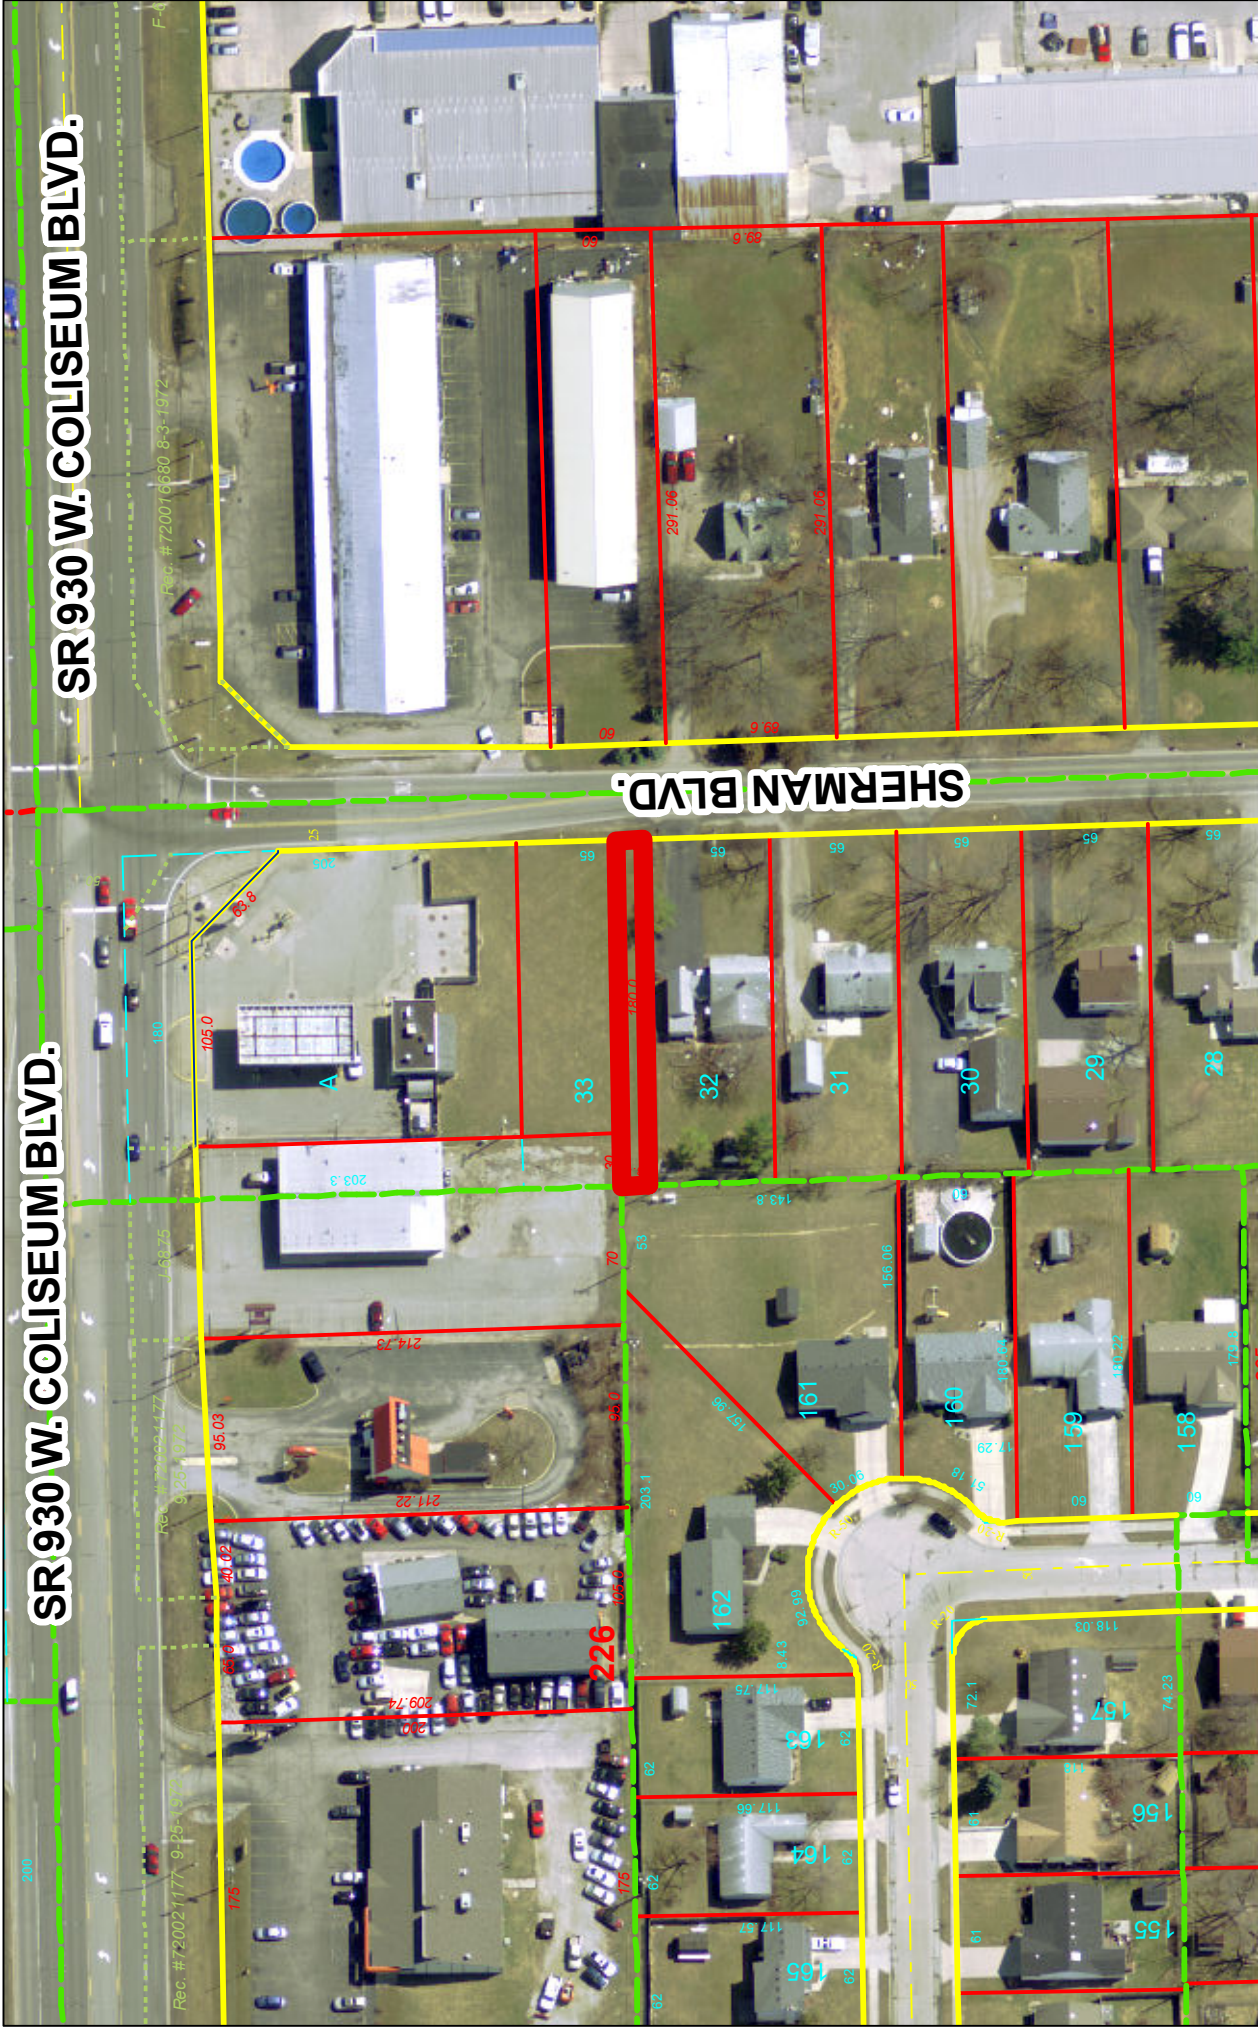

Although strict accuracy standards have been employed in the compilation of this map, Allen County does not warrant or guarantee the accuracy of the information contained herein and disclaims any and all liability resulting from any error or omission in this map.

© 2004 Board of Commissioners of the County of Allen
North American Datum 1983
State Plane Coordinate System, Indiana East
Photos and Contours: Spring 2009
Date: 2/19/2018

Project Boundaries Represented with Bold Lines are for Representational Purposes Only

